






www.acudor.com

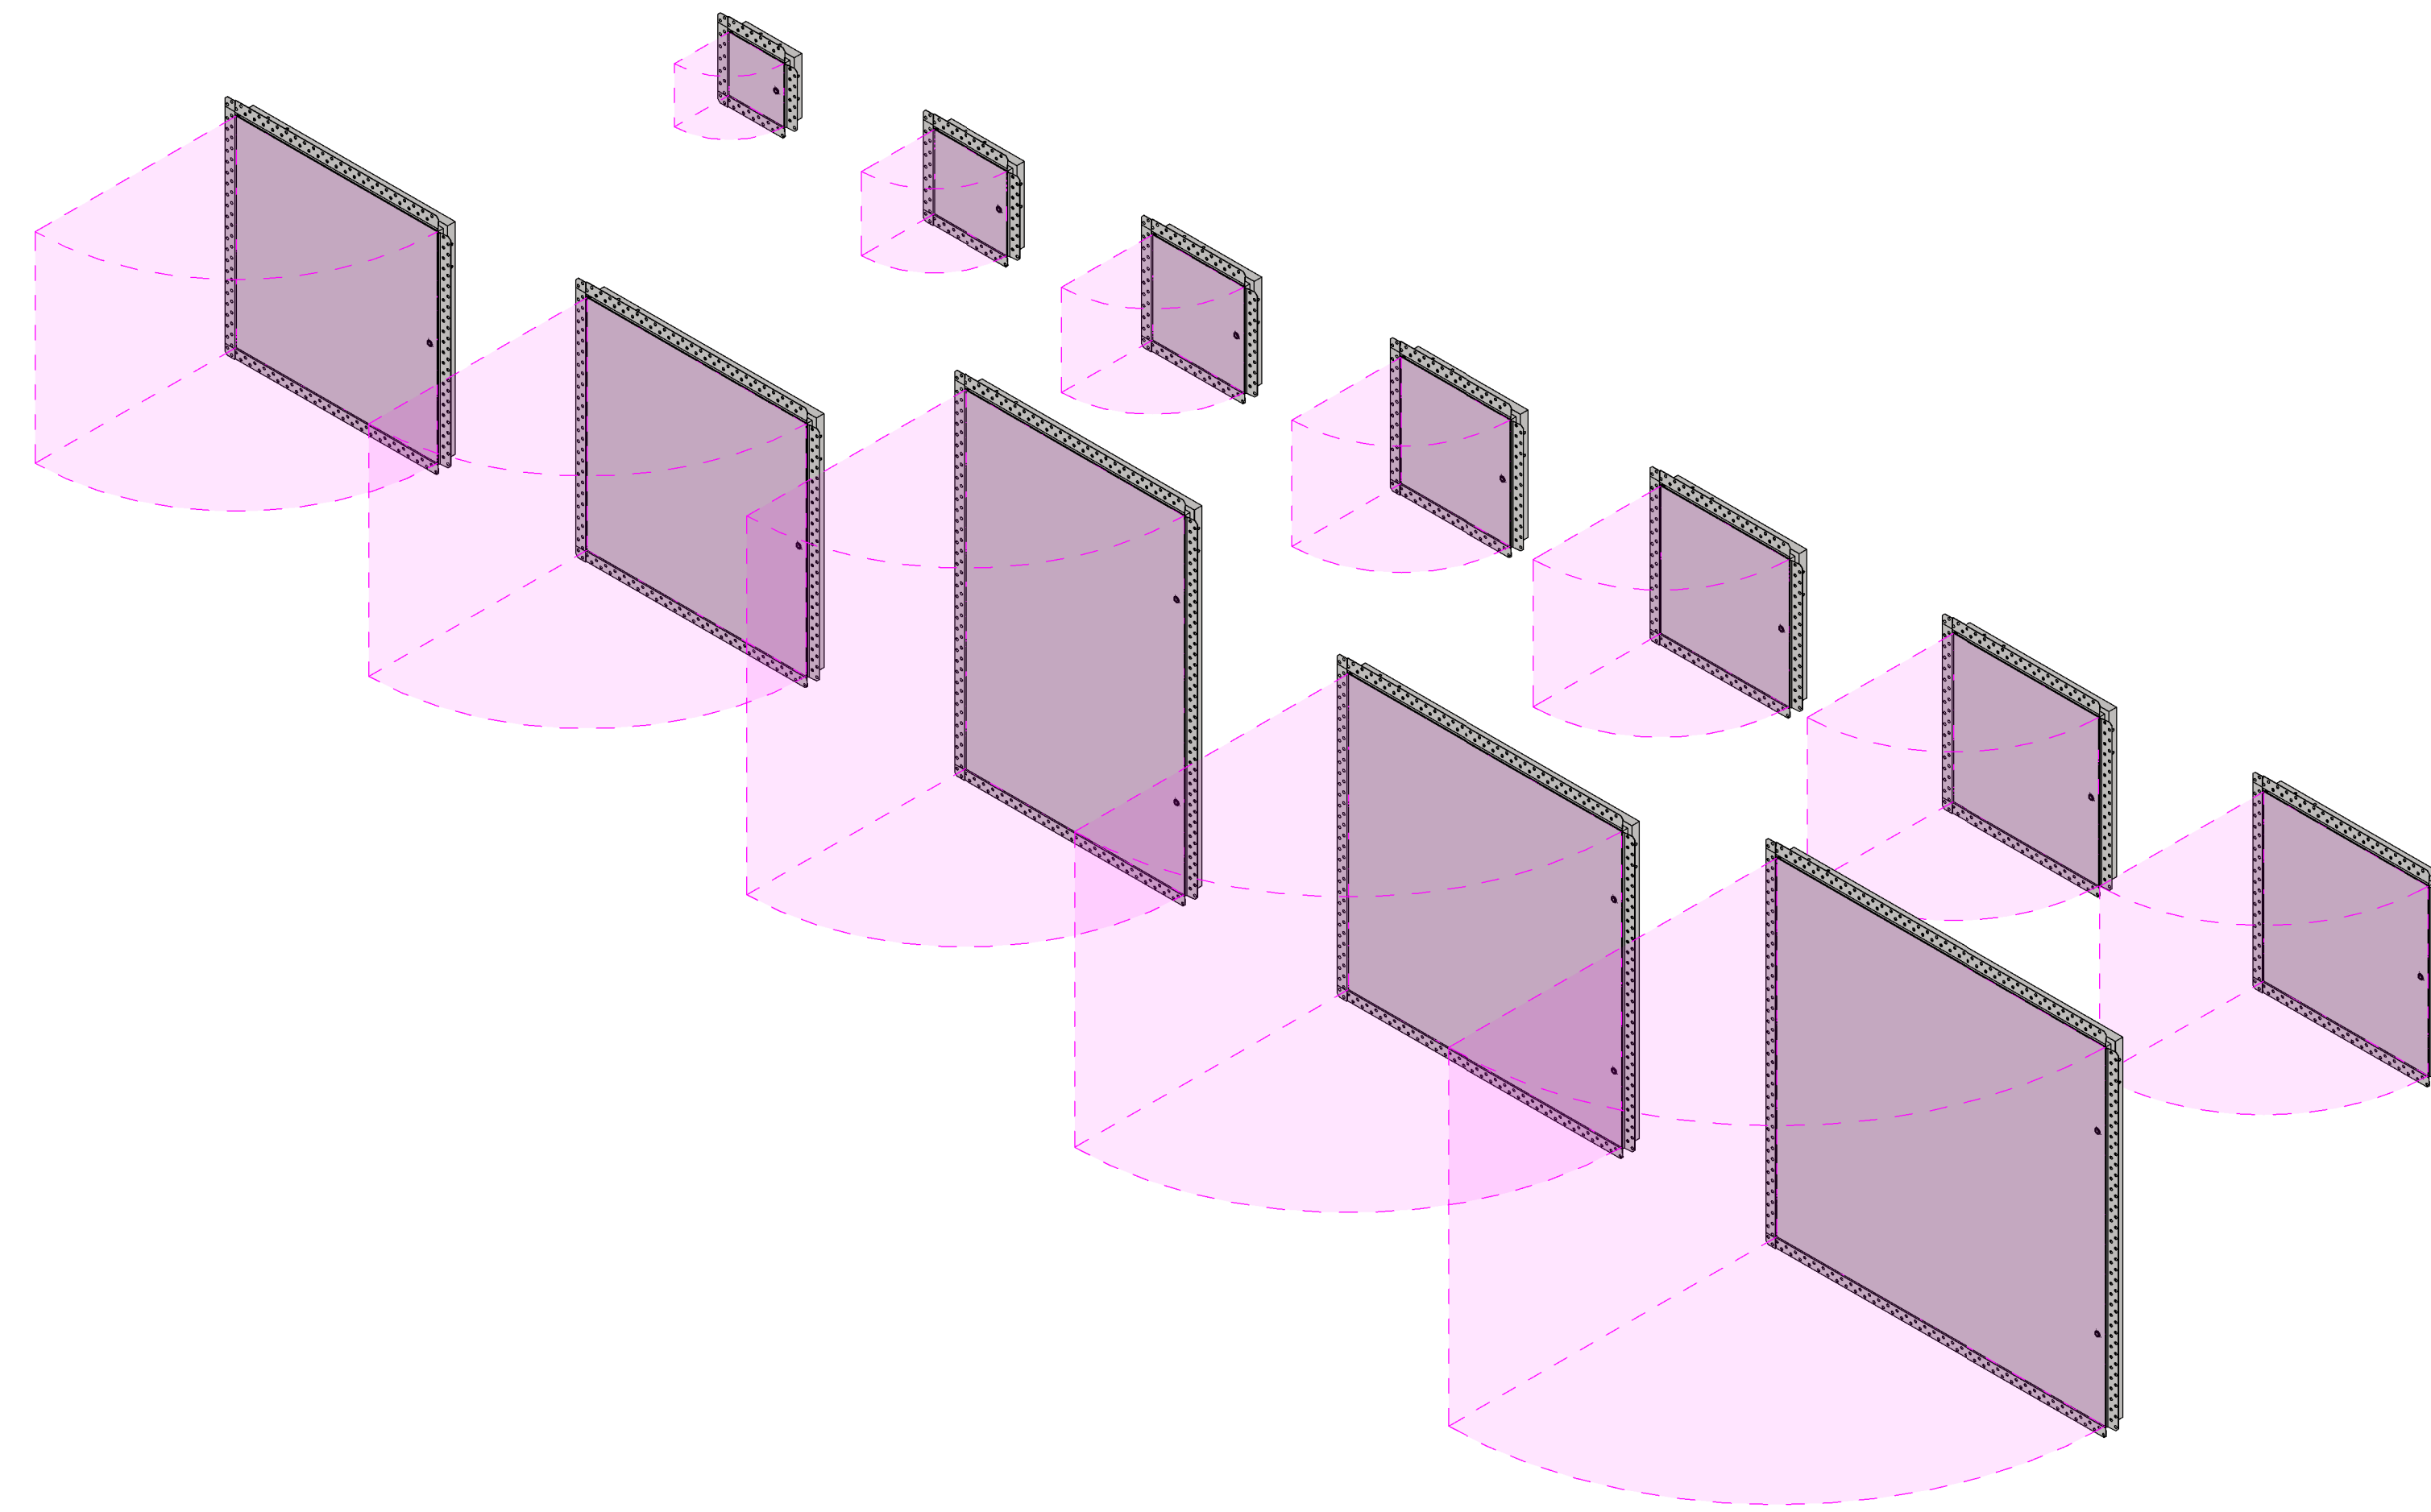



1 3D View

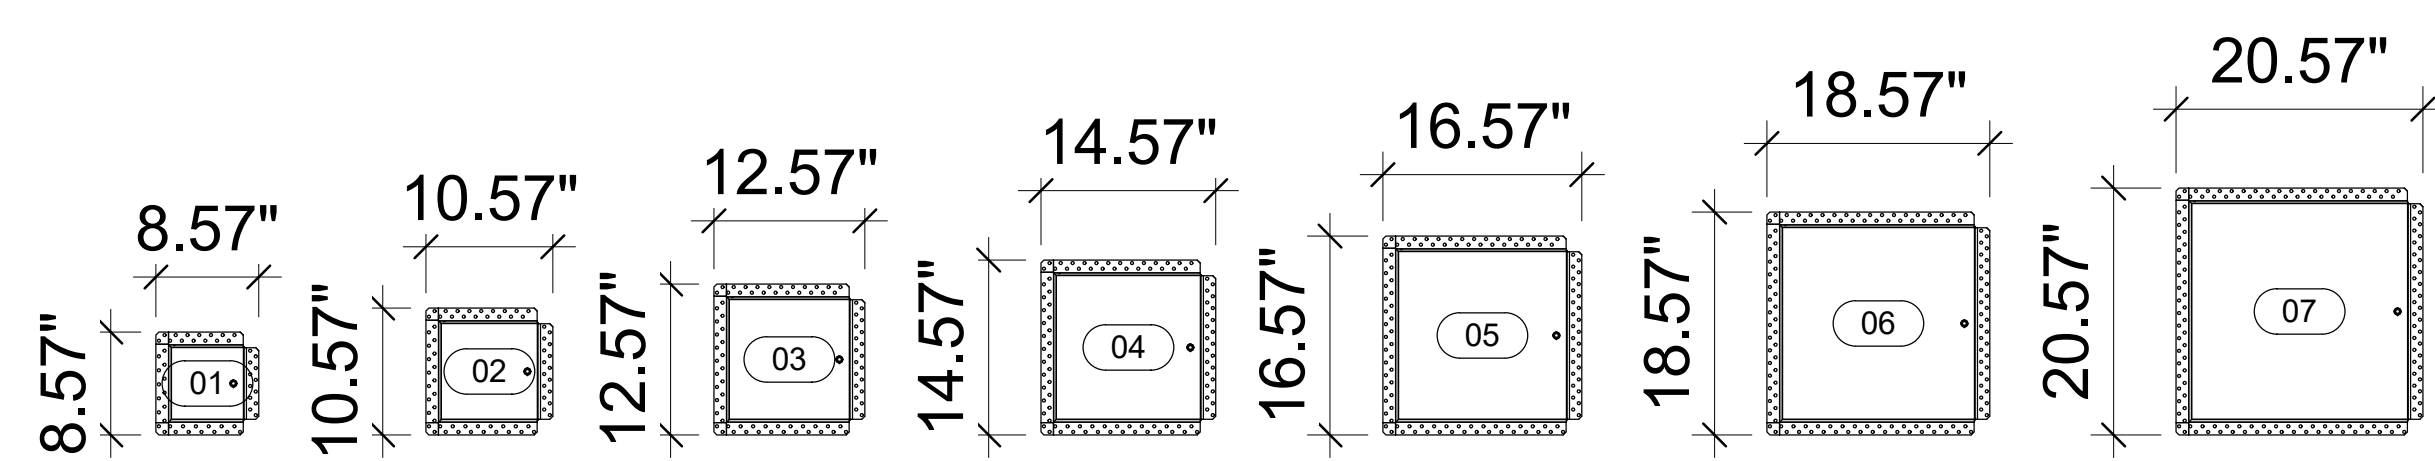

3 Elevation 1  
3/4" = 1'-0"

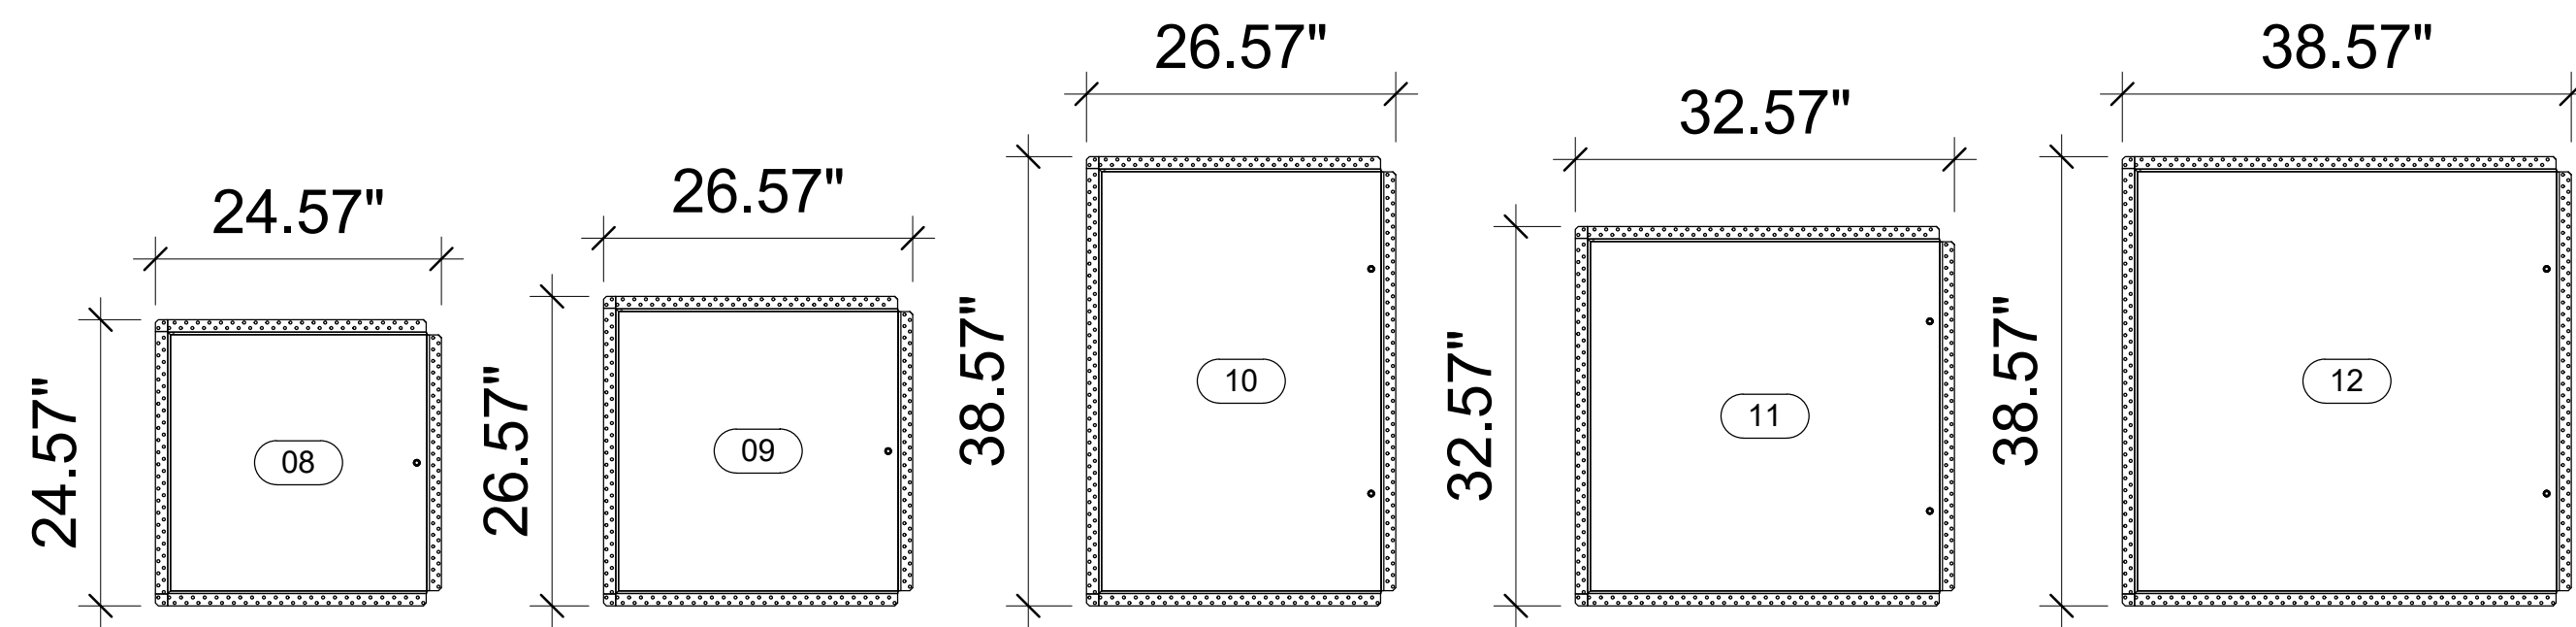

4 Elevation 2  
3/4" = 1'-0"

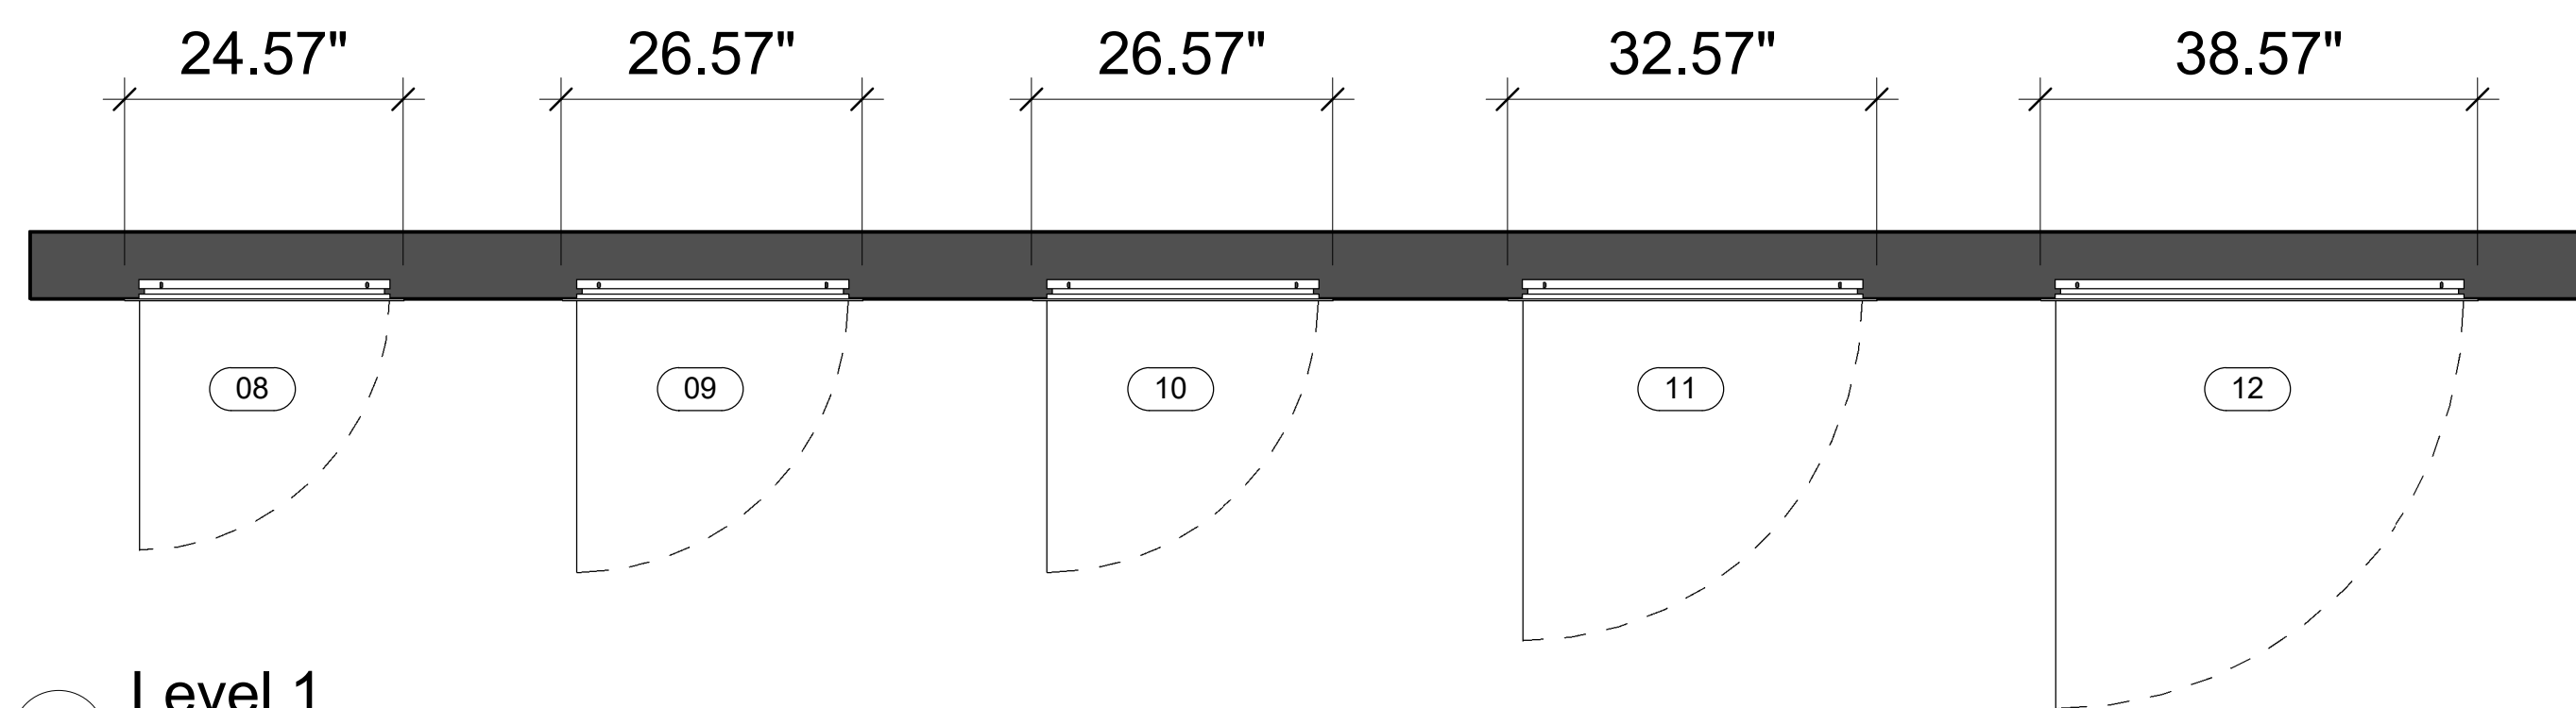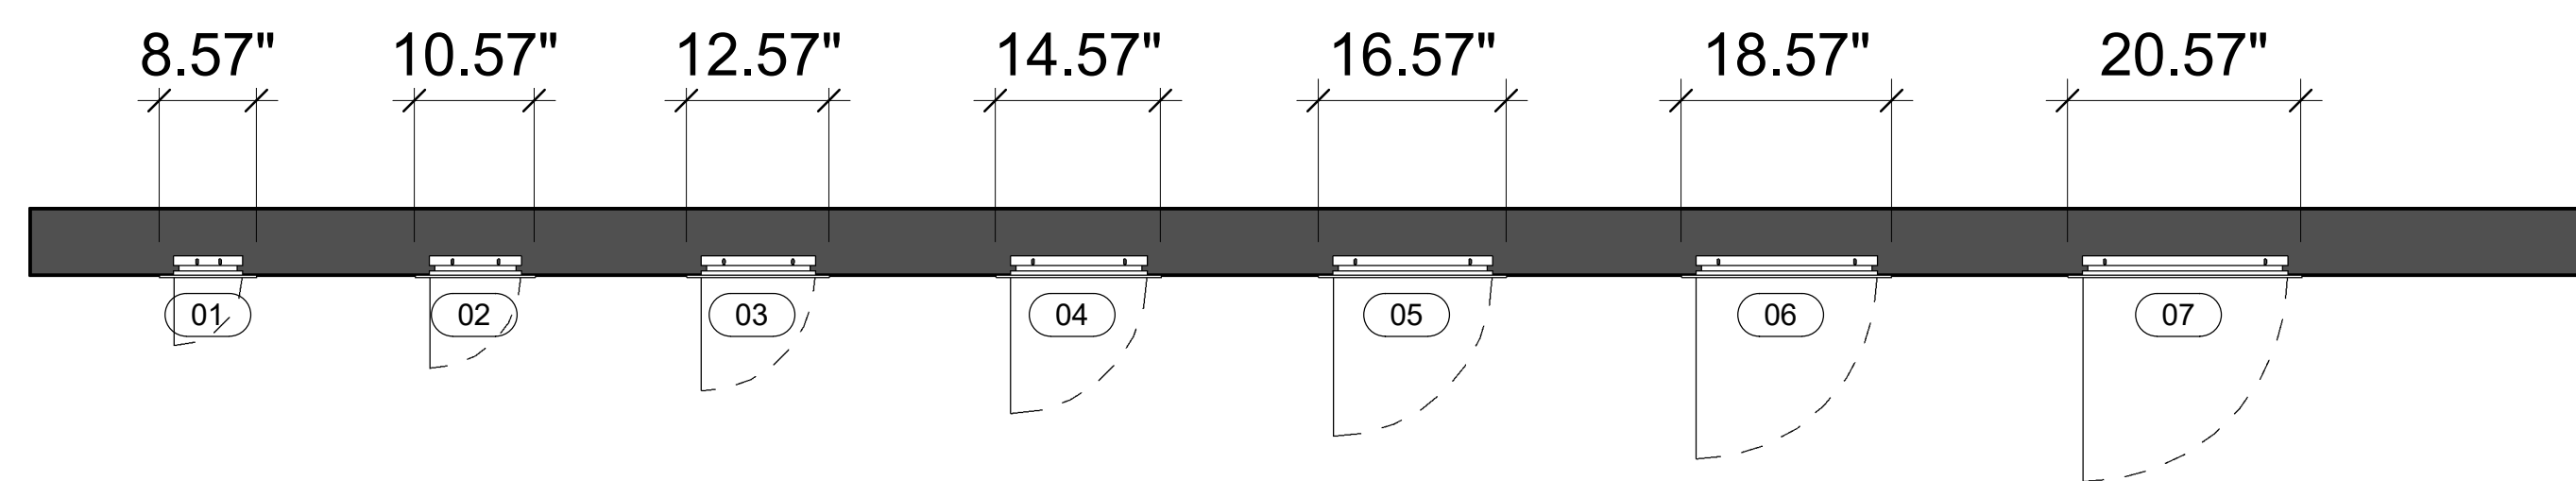

2 Level 1  
3/4" = 1'-0"

No.	Description	Date

Type Mark	Manufacturer	Description	Model	Type	Width	Height	URL	Manufacturer URL	USA Manufacturer URL	USA Contact Number	Canada Manufacturer URL	Canada Contact Number
Access_Door_ACUDOR_Flush-Drywall_DW-5040												
01	ACUDOR	FLUSH FOR DRYWALL	DW-5040-0606	DW-5040-0606	8.57	8.57	www.acudor.com	info@acudorintl.com	info@acudor.com	800-722-0501	info@acudor.ca	844-228-3671
02	ACUDOR	FLUSH FOR DRYWALL	DW-5040-0808	DW-5040-0808	10.57	10.57	www.acudor.com	info@acudorintl.com	info@acudor.com	800-722-0501	info@acudor.ca	844-228-3671
03	ACUDOR	FLUSH FOR DRYWALL	DW-5040-1010	DW-5040-1010	12.57	12.57	www.acudor.com	info@acudorintl.com	info@acudor.com	800-722-0501	info@acudor.ca	844-228-3671
04	ACUDOR	FLUSH FOR DRYWALL	DW-5040-1212	DW-5040-1212	14.57	14.57	www.acudor.com	info@acudorintl.com	info@acudor.com	800-722-0501	info@acudor.ca	844-228-3671
05	ACUDOR	FLUSH FOR DRYWALL	DW-5040-1414	DW-5040-1414	16.57	16.57	www.acudor.com	info@acudorintl.com	info@acudor.com	800-722-0501	info@acudor.ca	844-228-3671
06	ACUDOR	FLUSH FOR DRYWALL	DW-5040-1616	DW-5040-1616	18.57	18.57	www.acudor.com	info@acudorintl.com	info@acudor.com	800-722-0501	info@acudor.ca	844-228-3671
07	ACUDOR	FLUSH FOR DRYWALL	DW-5040-1818	DW-5040-1818	20.57	20.57	www.acudor.com	info@acudorintl.com	info@acudor.com	800-722-0501	info@acudor.ca	844-228-3671
08	ACUDOR	FLUSH FOR DRYWALL	DW-5040-2222	DW-5040-2222	24.57	24.57	www.acudor.com	info@acudorintl.com	info@acudor.com	800-722-0501	info@acudor.ca	844-228-3671
09	ACUDOR	FLUSH FOR DRYWALL	DW-5040-2424	DW-5040-2424	26.57	26.57	www.acudor.com	info@acudorintl.com	info@acudor.com	800-722-0501	info@acudor.ca	844-228-3671
10	ACUDOR	FLUSH FOR DRYWALL	DW-5040-2436	DW-5040-2436	26.57	38.57	www.acudor.com	info@acudorintl.com	info@acudor.com	800-722-0501	info@acudor.ca	844-228-3671
11	ACUDOR	FLUSH FOR DRYWALL	DW-5040-3030	DW-5040-3030	32.57	32.57	www.acudor.com	info@acudorintl.com	info@acudor.com	800-722-0501	info@acudor.ca	844-228-3671
12	ACUDOR	FLUSH FOR DRYWALL	DW-5040-3030	DW-5040-3636	38.57	38.57	www.acudor.com	info@acudorintl.com	info@acudor.com	800-722-0501	info@acudor.ca	844-228-3671

**Access Door  
ACUDOR  
Flush-Drywall  
DW-5040**

**3D View, Plan, Elev,  
& Schedule**

Project Number: 019  
Date: 06-29-2020

**DW-5040**

Scale: 3/4" = 1'-0"